



Second Floor Plan Scale: 1/8" = 1'-0"	P2
--	----

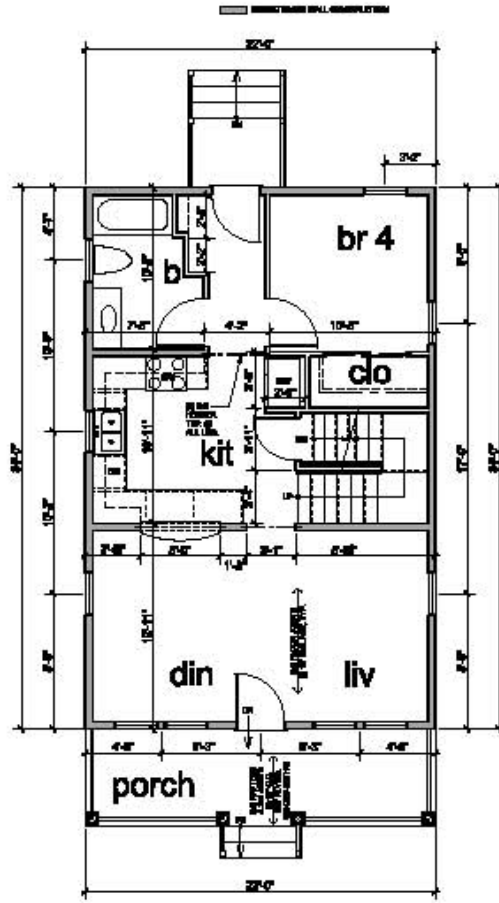

First Floor Plan Scale: 1/8" = 1'-0"	P1
---	----

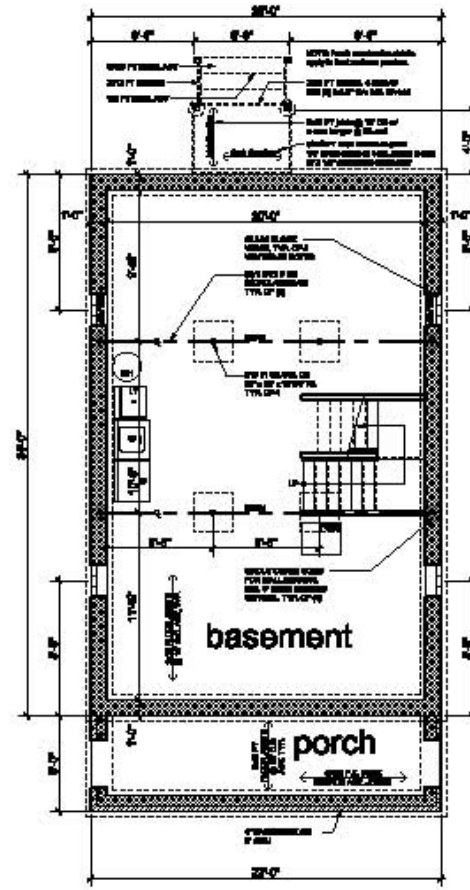


Basement Plan Scale: 1/8" = 1'-0"	PB
--------------------------------------	----

DATE: 03 MAR-08  
DRAWING:  
A 1-01

Proposed New Home for:  
Cleveland, Ohio  
Design Review Submittal  
Four Bedroom Model A

Greater Cleveland  
Habitat for Humanity  
8800 Union Avenue  
Cleveland, Ohio 44108

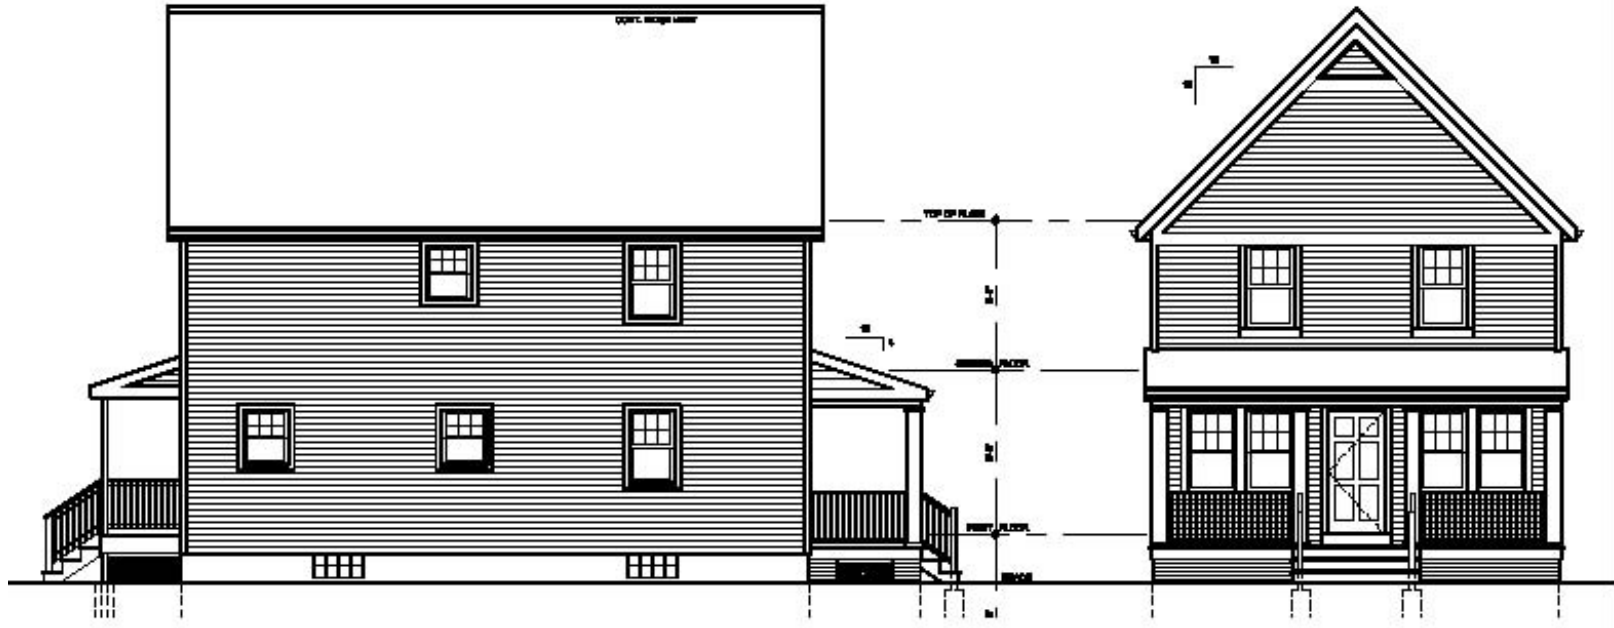

Left Side Elevation  
Scale: 1/8" = 1'-0"  
**E2**

Front Elevation  
Scale: 1/8" = 1'-0"  
**E1**



Left Side Elevation  
Scale: 1/8" = 1'-0"  
**E4**


Rear Elevation  
Scale: 1/8" = 1'-0"  
**E3**

Greater Cleveland  
Habitat for Humanity  
8825 Union Avenue  
Cleveland, Ohio 44106

Proposed New Home for:  
Cleveland, Ohio  
Design: Florence Submittal  
Four Bedroom Model A

DATE: 09 MARCH 08  
DRAWING:

**A 1-02**

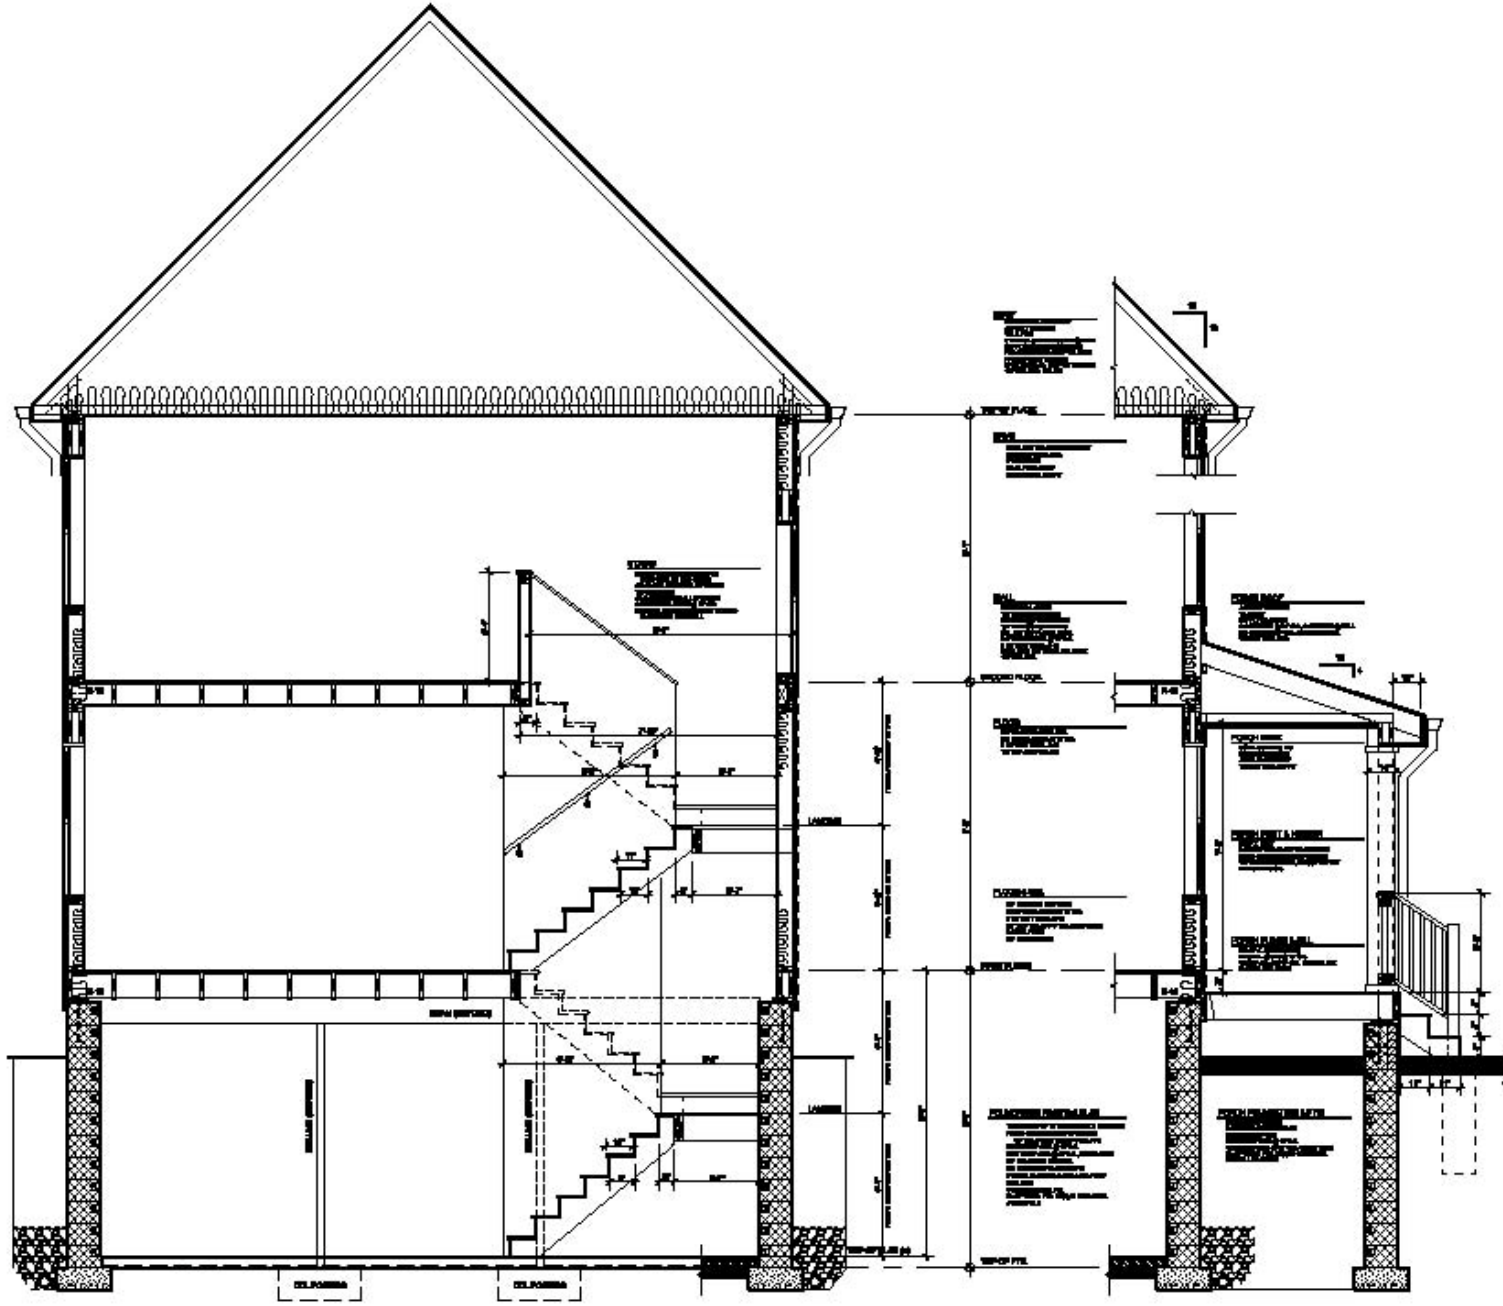

**Building & Stair Section**  
Scale: 1/8" = 1'-0"

S2

**Wall & Parapet Section**  
Scale: 1/8" = 1'-0"

S1

DATE: 05 MARCH 08

DRAWING:

A 1-03

**Proposed New Home for:**  
**Cleveland, Ohio**  
Design Review Submitted  
Four Bedroom Model A

**Greater Cleveland  
Habitat for Humanity**  
8023 Union Avenue  
Cleveland, Ohio 44105